


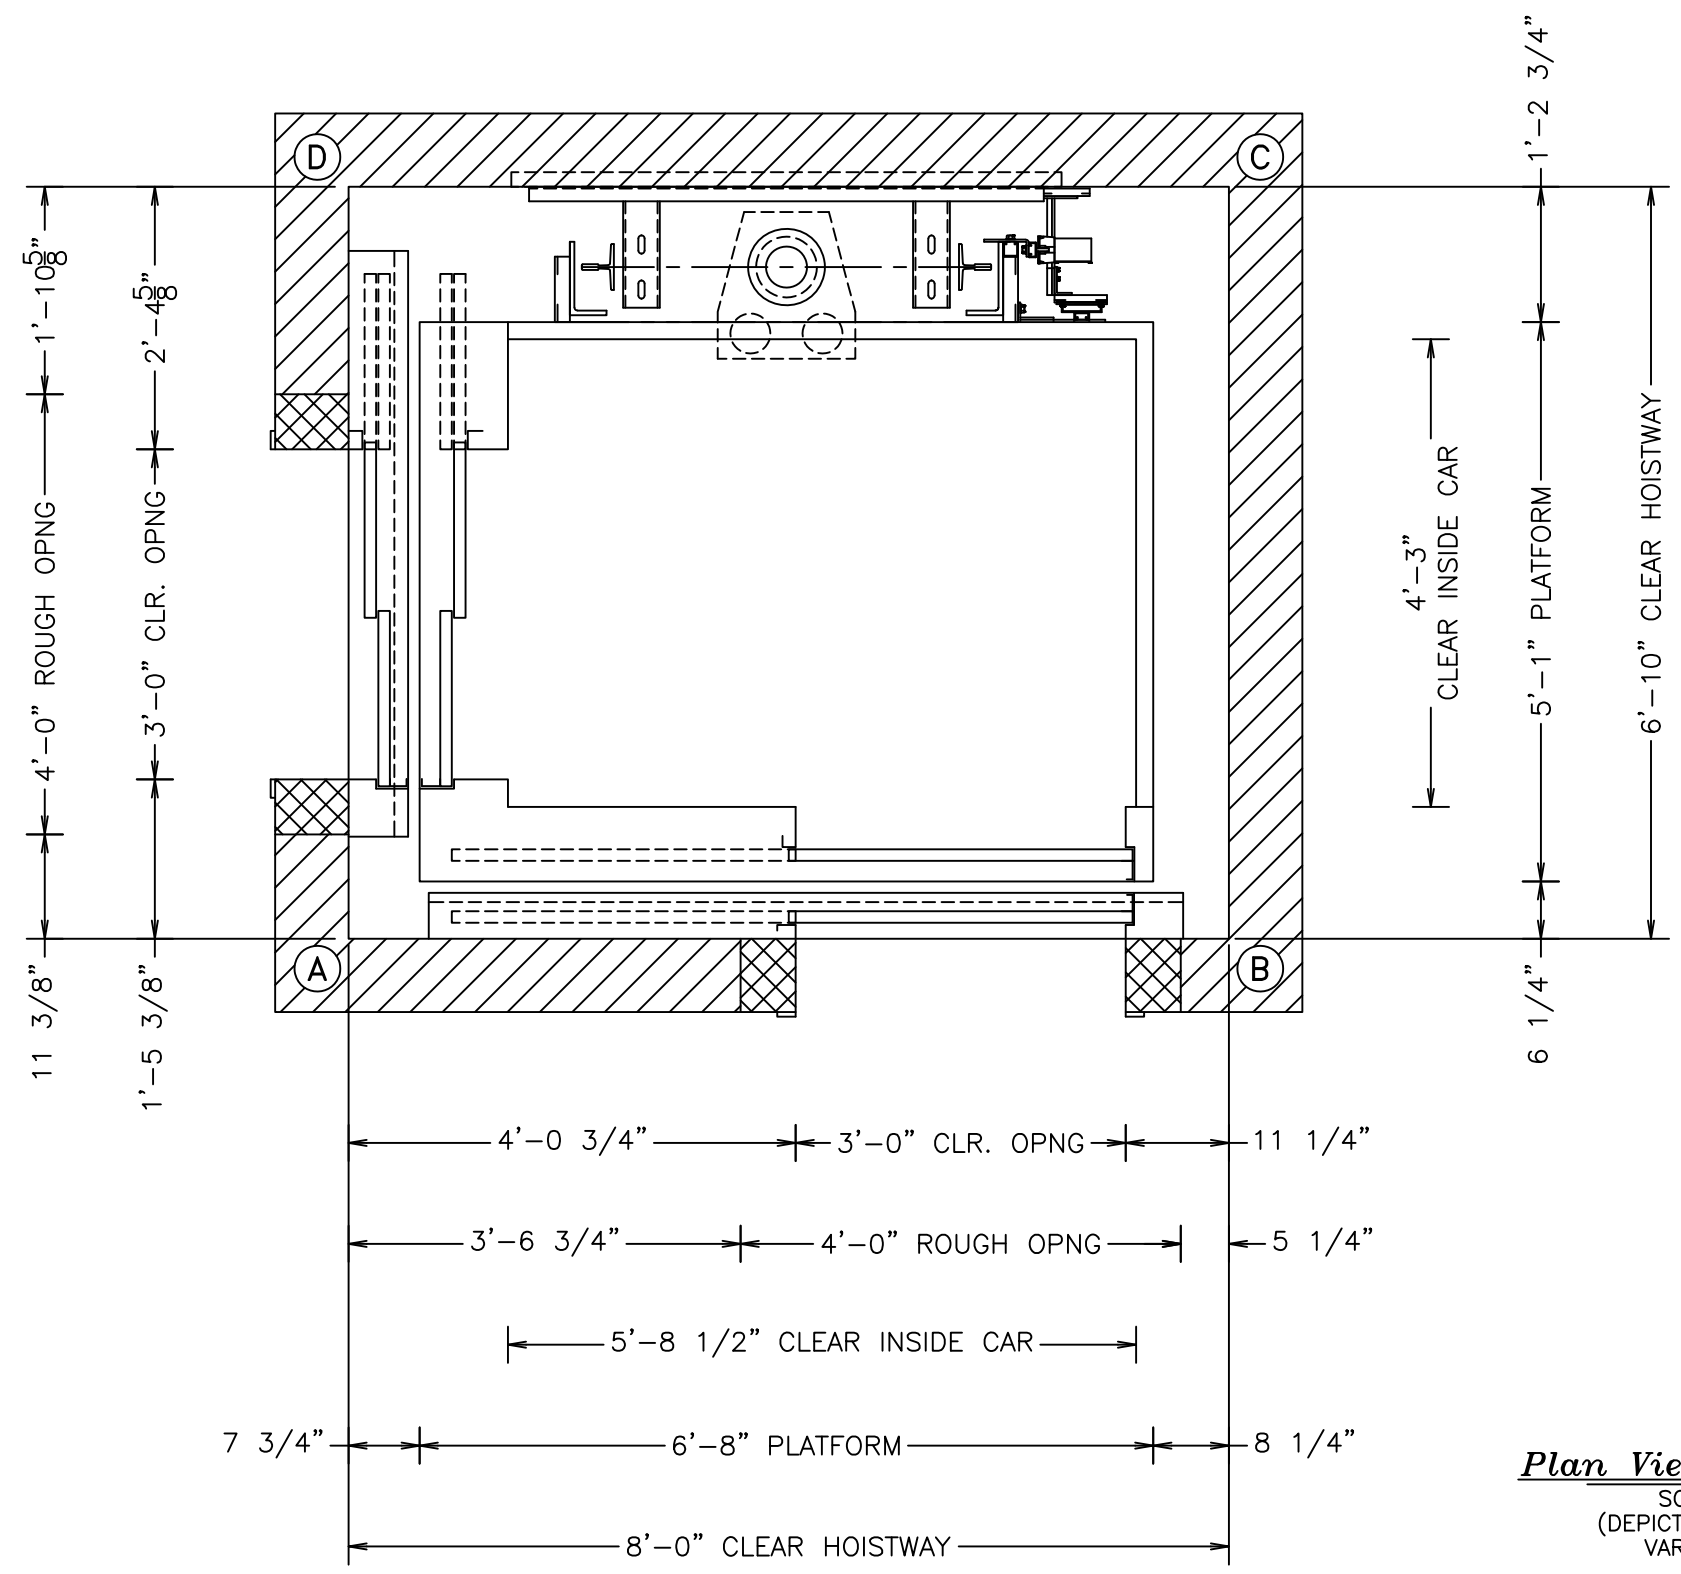

Plan View @ 1st Floor
SCALE : NONE
(DEPICTING FEATURES AT
VARIOUS LEVELS)

DATE	BY	CHKD	DESCRIPTION
6-14-21	ewd		ORIGINAL

PROJECT	
2000# CAPACITY FRONT & SIDE OPENINGS CANTILEVERED HOLELESS	
CONTRACT No.	SHEET No.
PRELIM	1 OF 1