


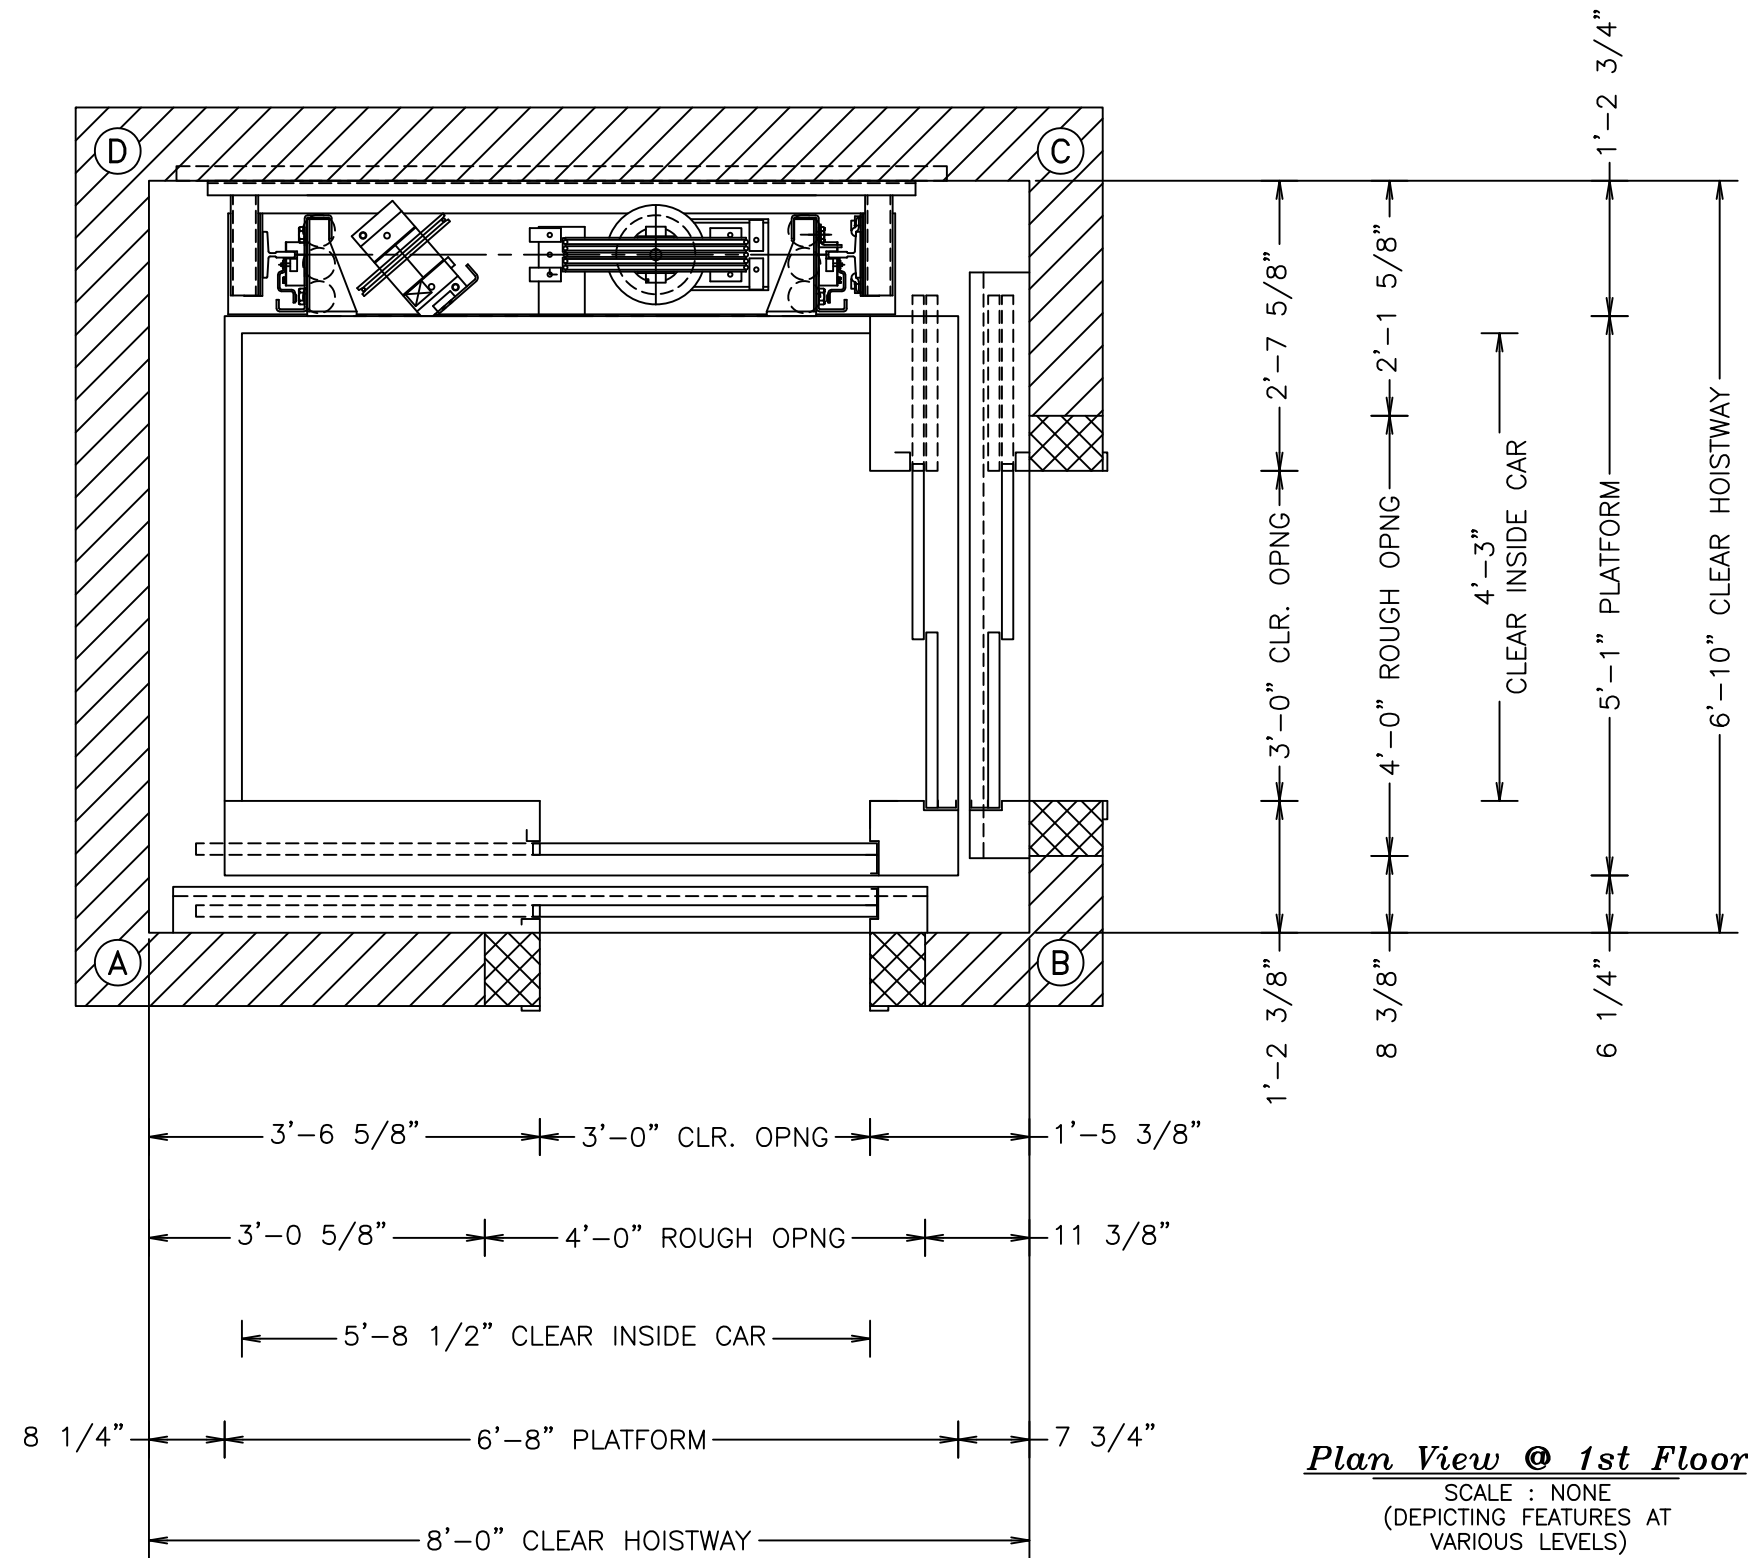

DATE	BY	CHKD	DESCRIPTION
6-14-21	ewd		ORIGINAL

PROJECT		2000# CAPACITY FRONT & SIDE OPENINGS CANTILEVERED ROPED	
CONTRACT No.		PRELIM	SHEET No. 1 OF 1