


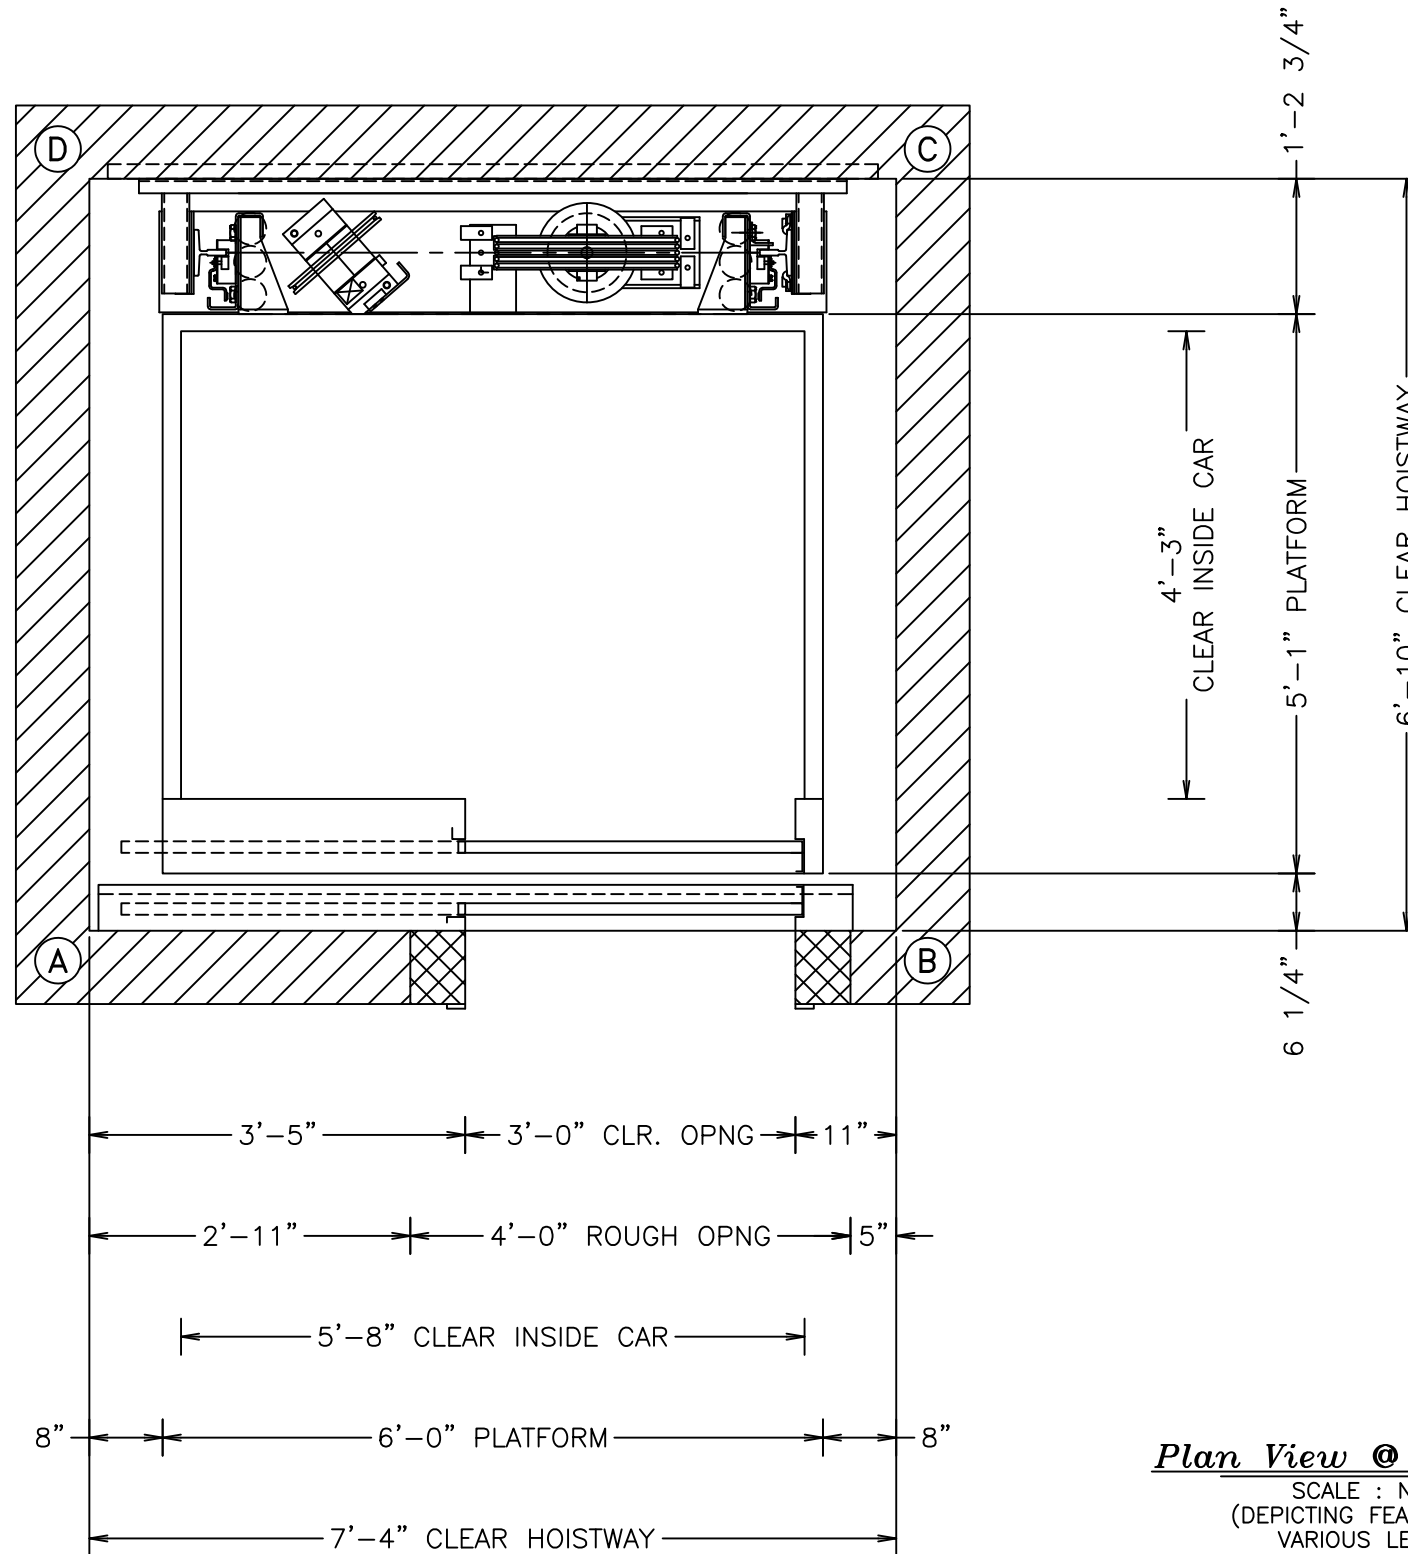

Plan View @ 1st Floor

SCALE : NONE
(DEPICTING FEATURES AT
VARIOUS LEVELS)

DATE	BY	CHKD	DESCRIPTION
6-14-21	ewd		ORIGINAL

PROJECT		2000# CAPACITY INLINE OPENINGS CANTILEVERED ROPED	
CONTRACT No.	PRELIM	SHEET No.	1 OF 1