


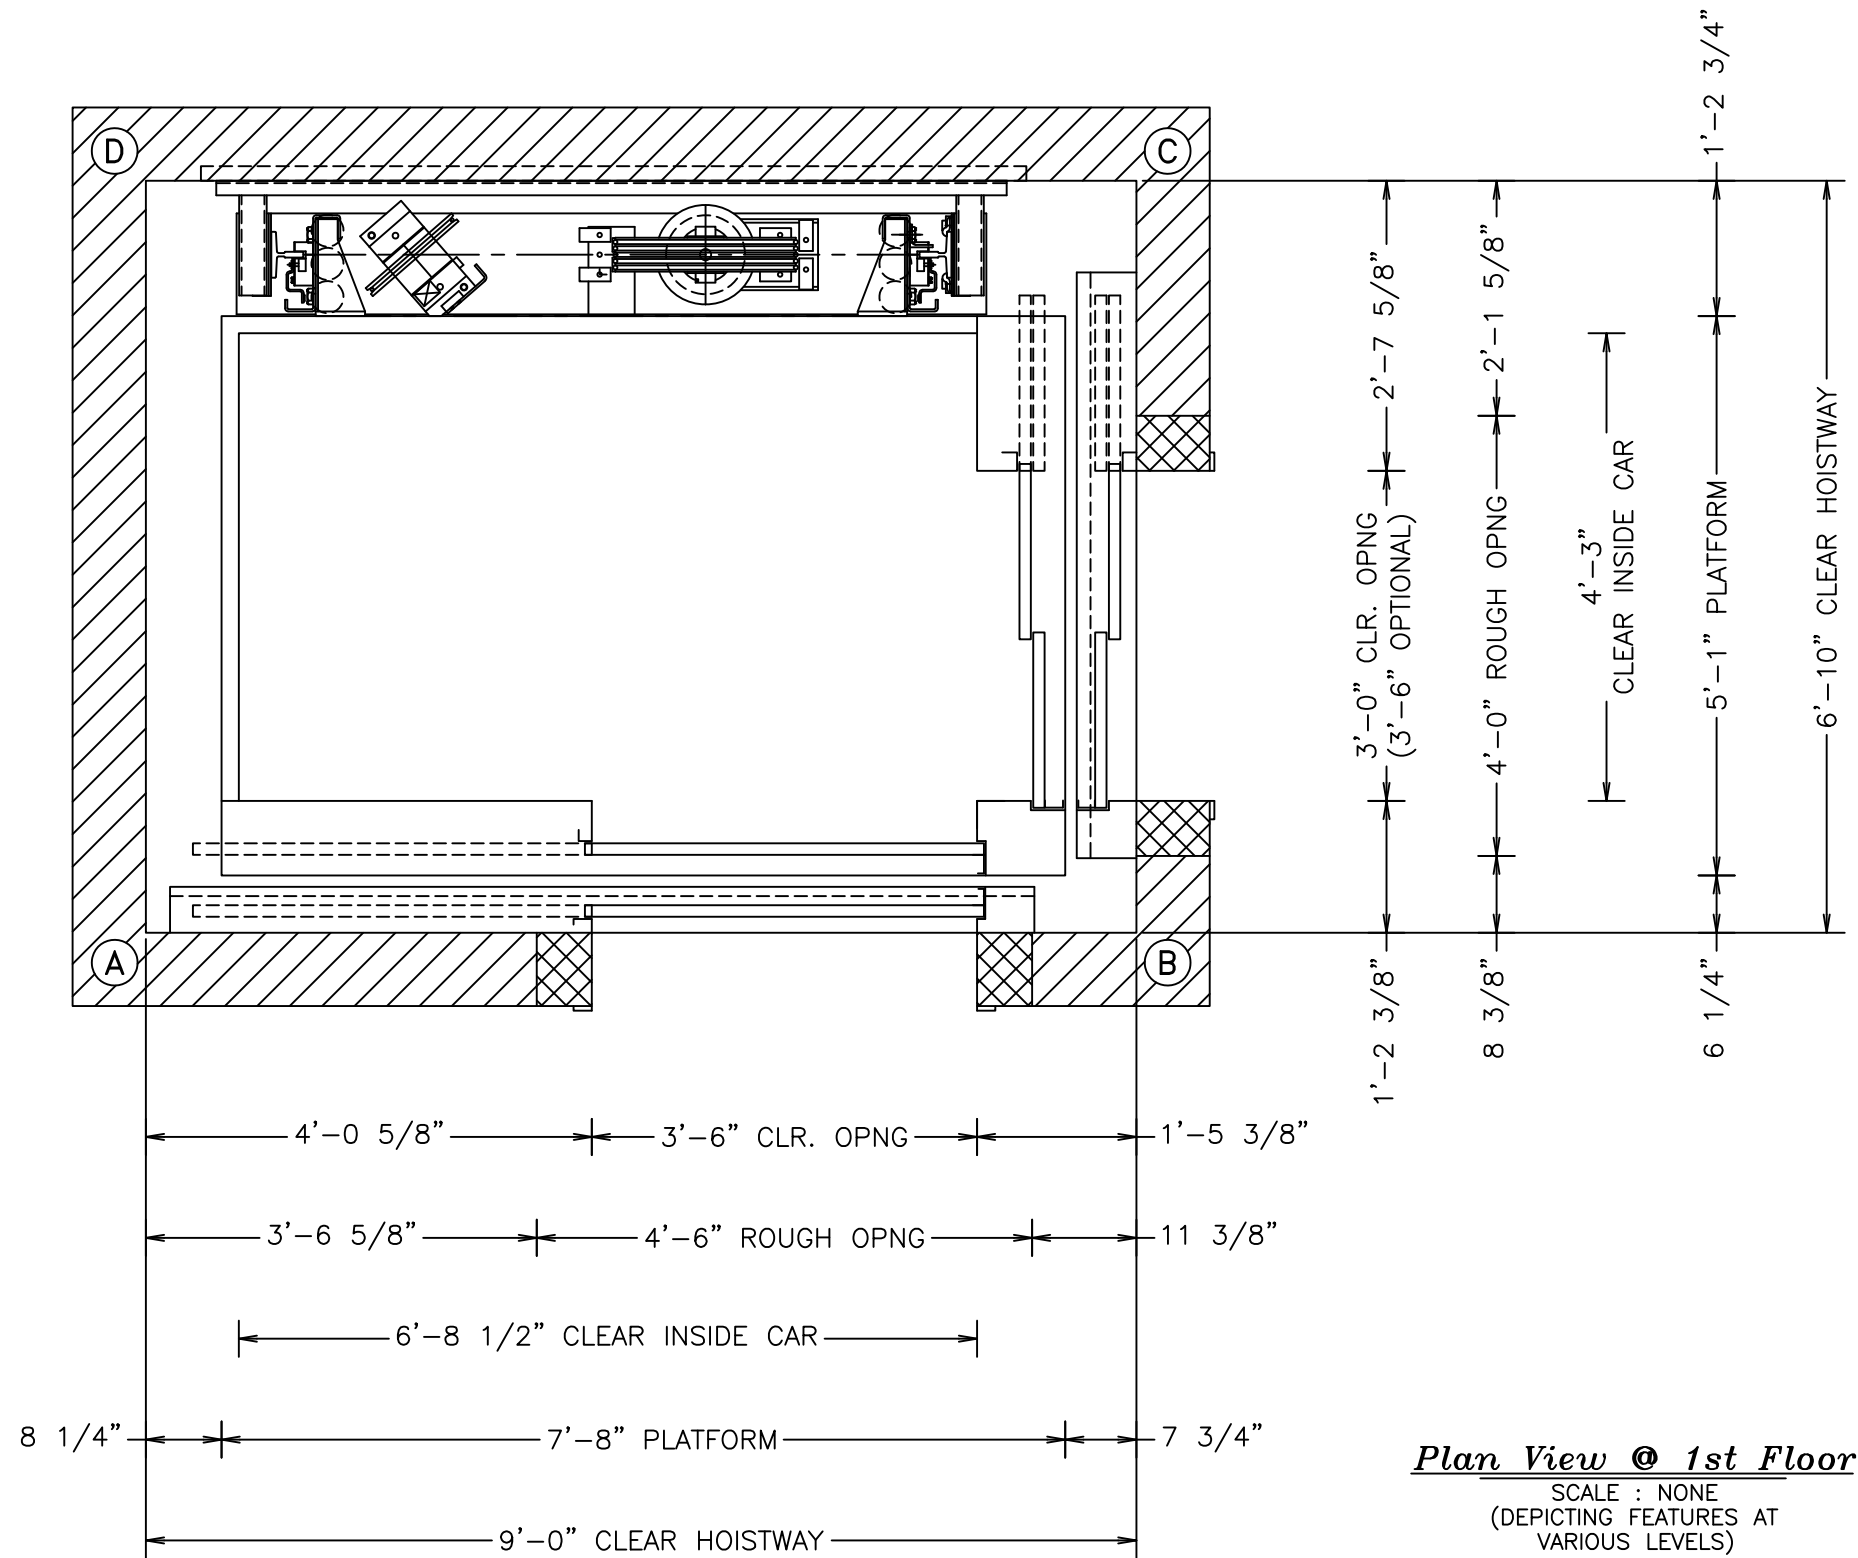

DATE	BY	CHKD	DESCRIPTION
6-14-21	ewd		ORIGINAL

PROJECT		2500# CAPACITY FRONT & SIDE OPENINGS CANTILEVERED ROPED	
CONTRACT No.	PRELIM	SHEET No.	1 OF 1