


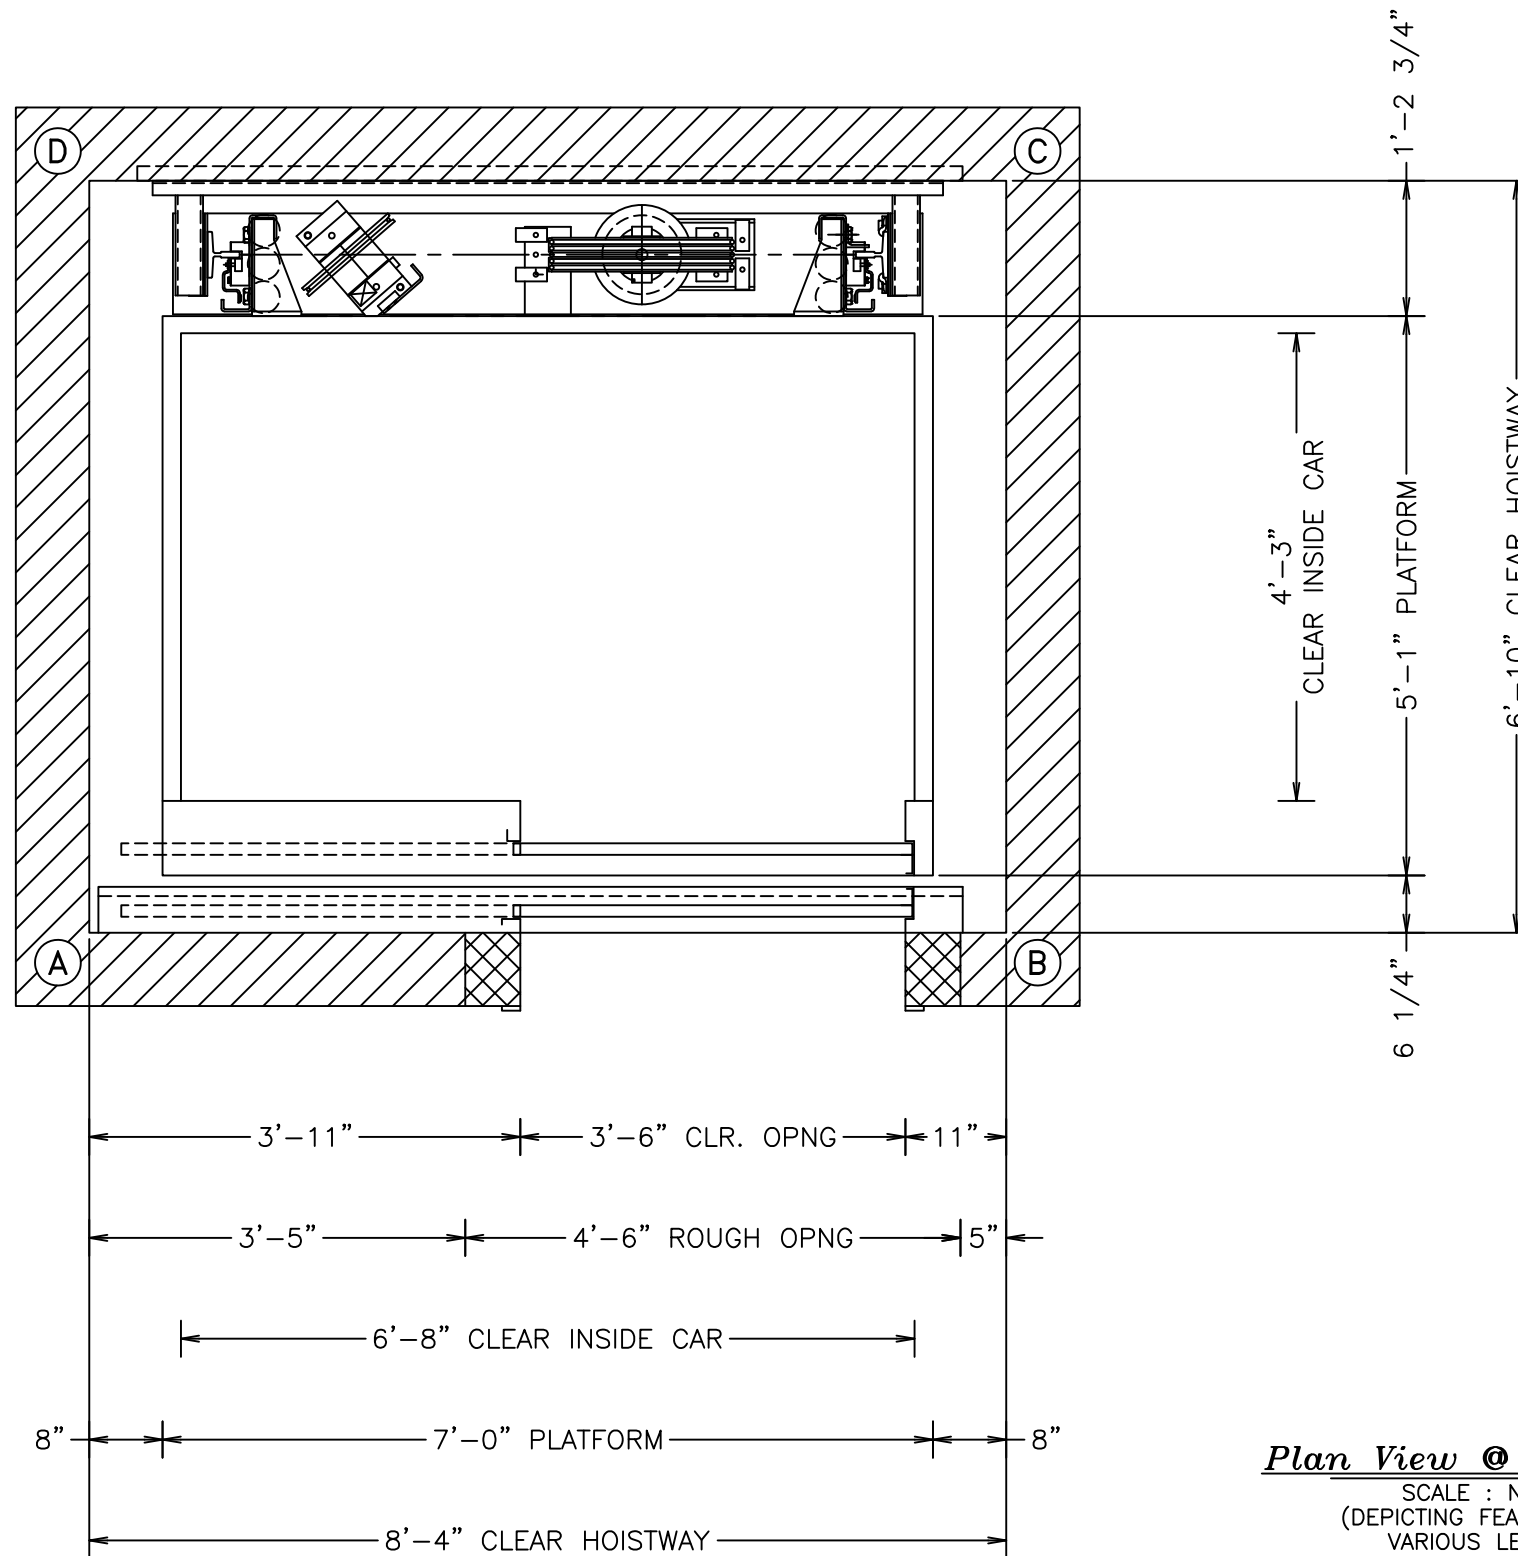

Plan View @ 1st Floor

SCALE : NONE
(DEPICTING FEATURES AT
VARIOUS LEVELS)

DATE	BY	CHKD	DESCRIPTION
6-14-21	ewd		ORIGINAL

PROJECT		2500# CAPACITY INLINE OPENINGS CANTILEVERED ROPED	
CONTRACT No.		PRELIM	SHEET No. 1 OF 1