


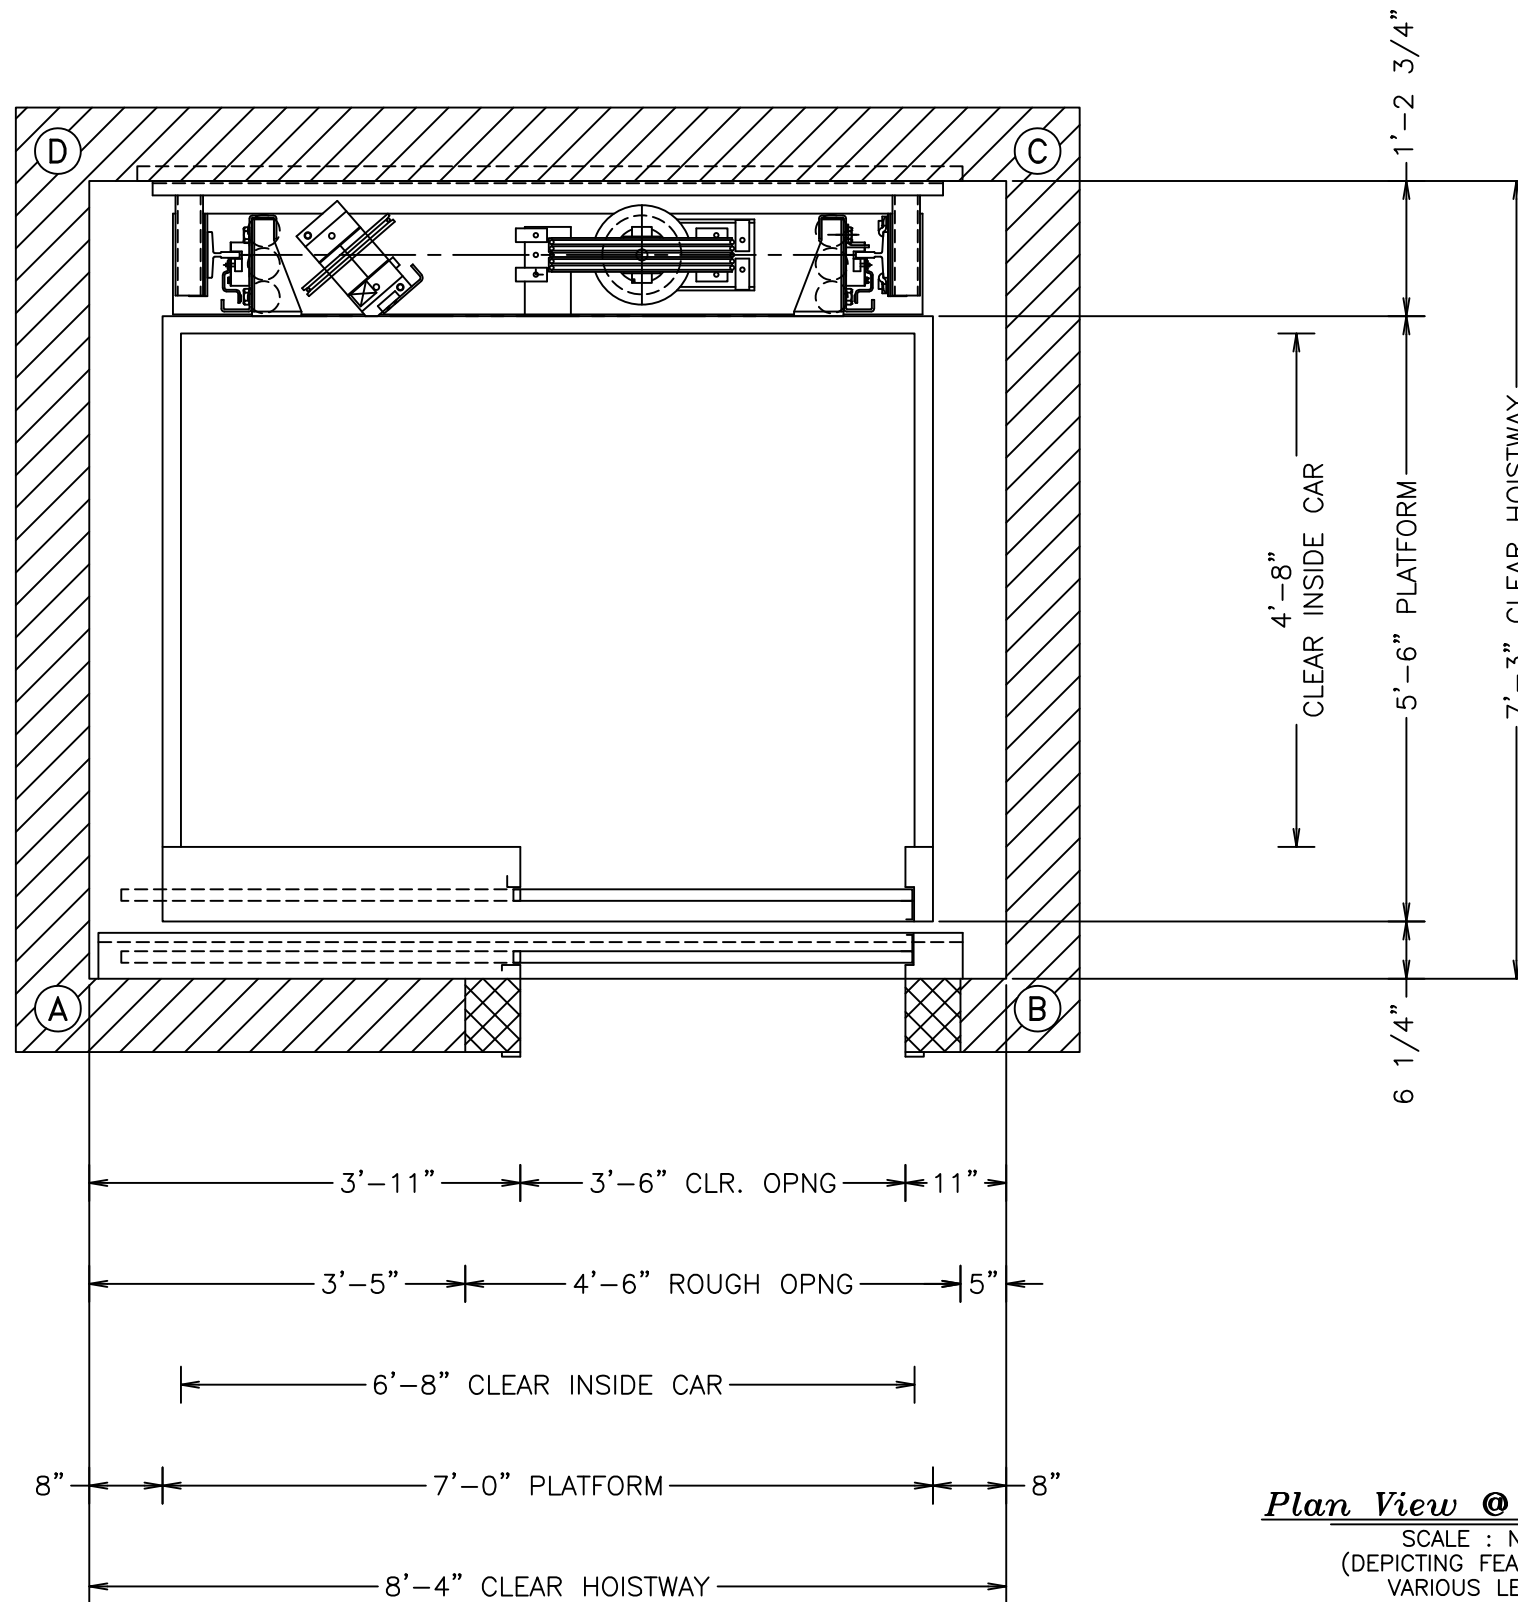

***Plan View @ 1st Floor***

SCALE : NONE  
(DEPICTING FEATURES AT  
VARIOUS LEVELS)

| DATE    | BY  | CHKD | DESCRIPTION |
|---------|-----|------|-------------|
| 6-14-21 | ewd |      | ORIGINAL    |
|         |     |      |             |
|         |     |      |             |

|              |        |                                                         |        |
|--------------|--------|---------------------------------------------------------|--------|
| PROJECT      |        | 3000# CAPACITY<br>INLINE OPENINGS<br>CANTILEVERED ROPED |        |
| CONTRACT No. | PRELIM | SHEET No.                                               | 1 OF 1 |