


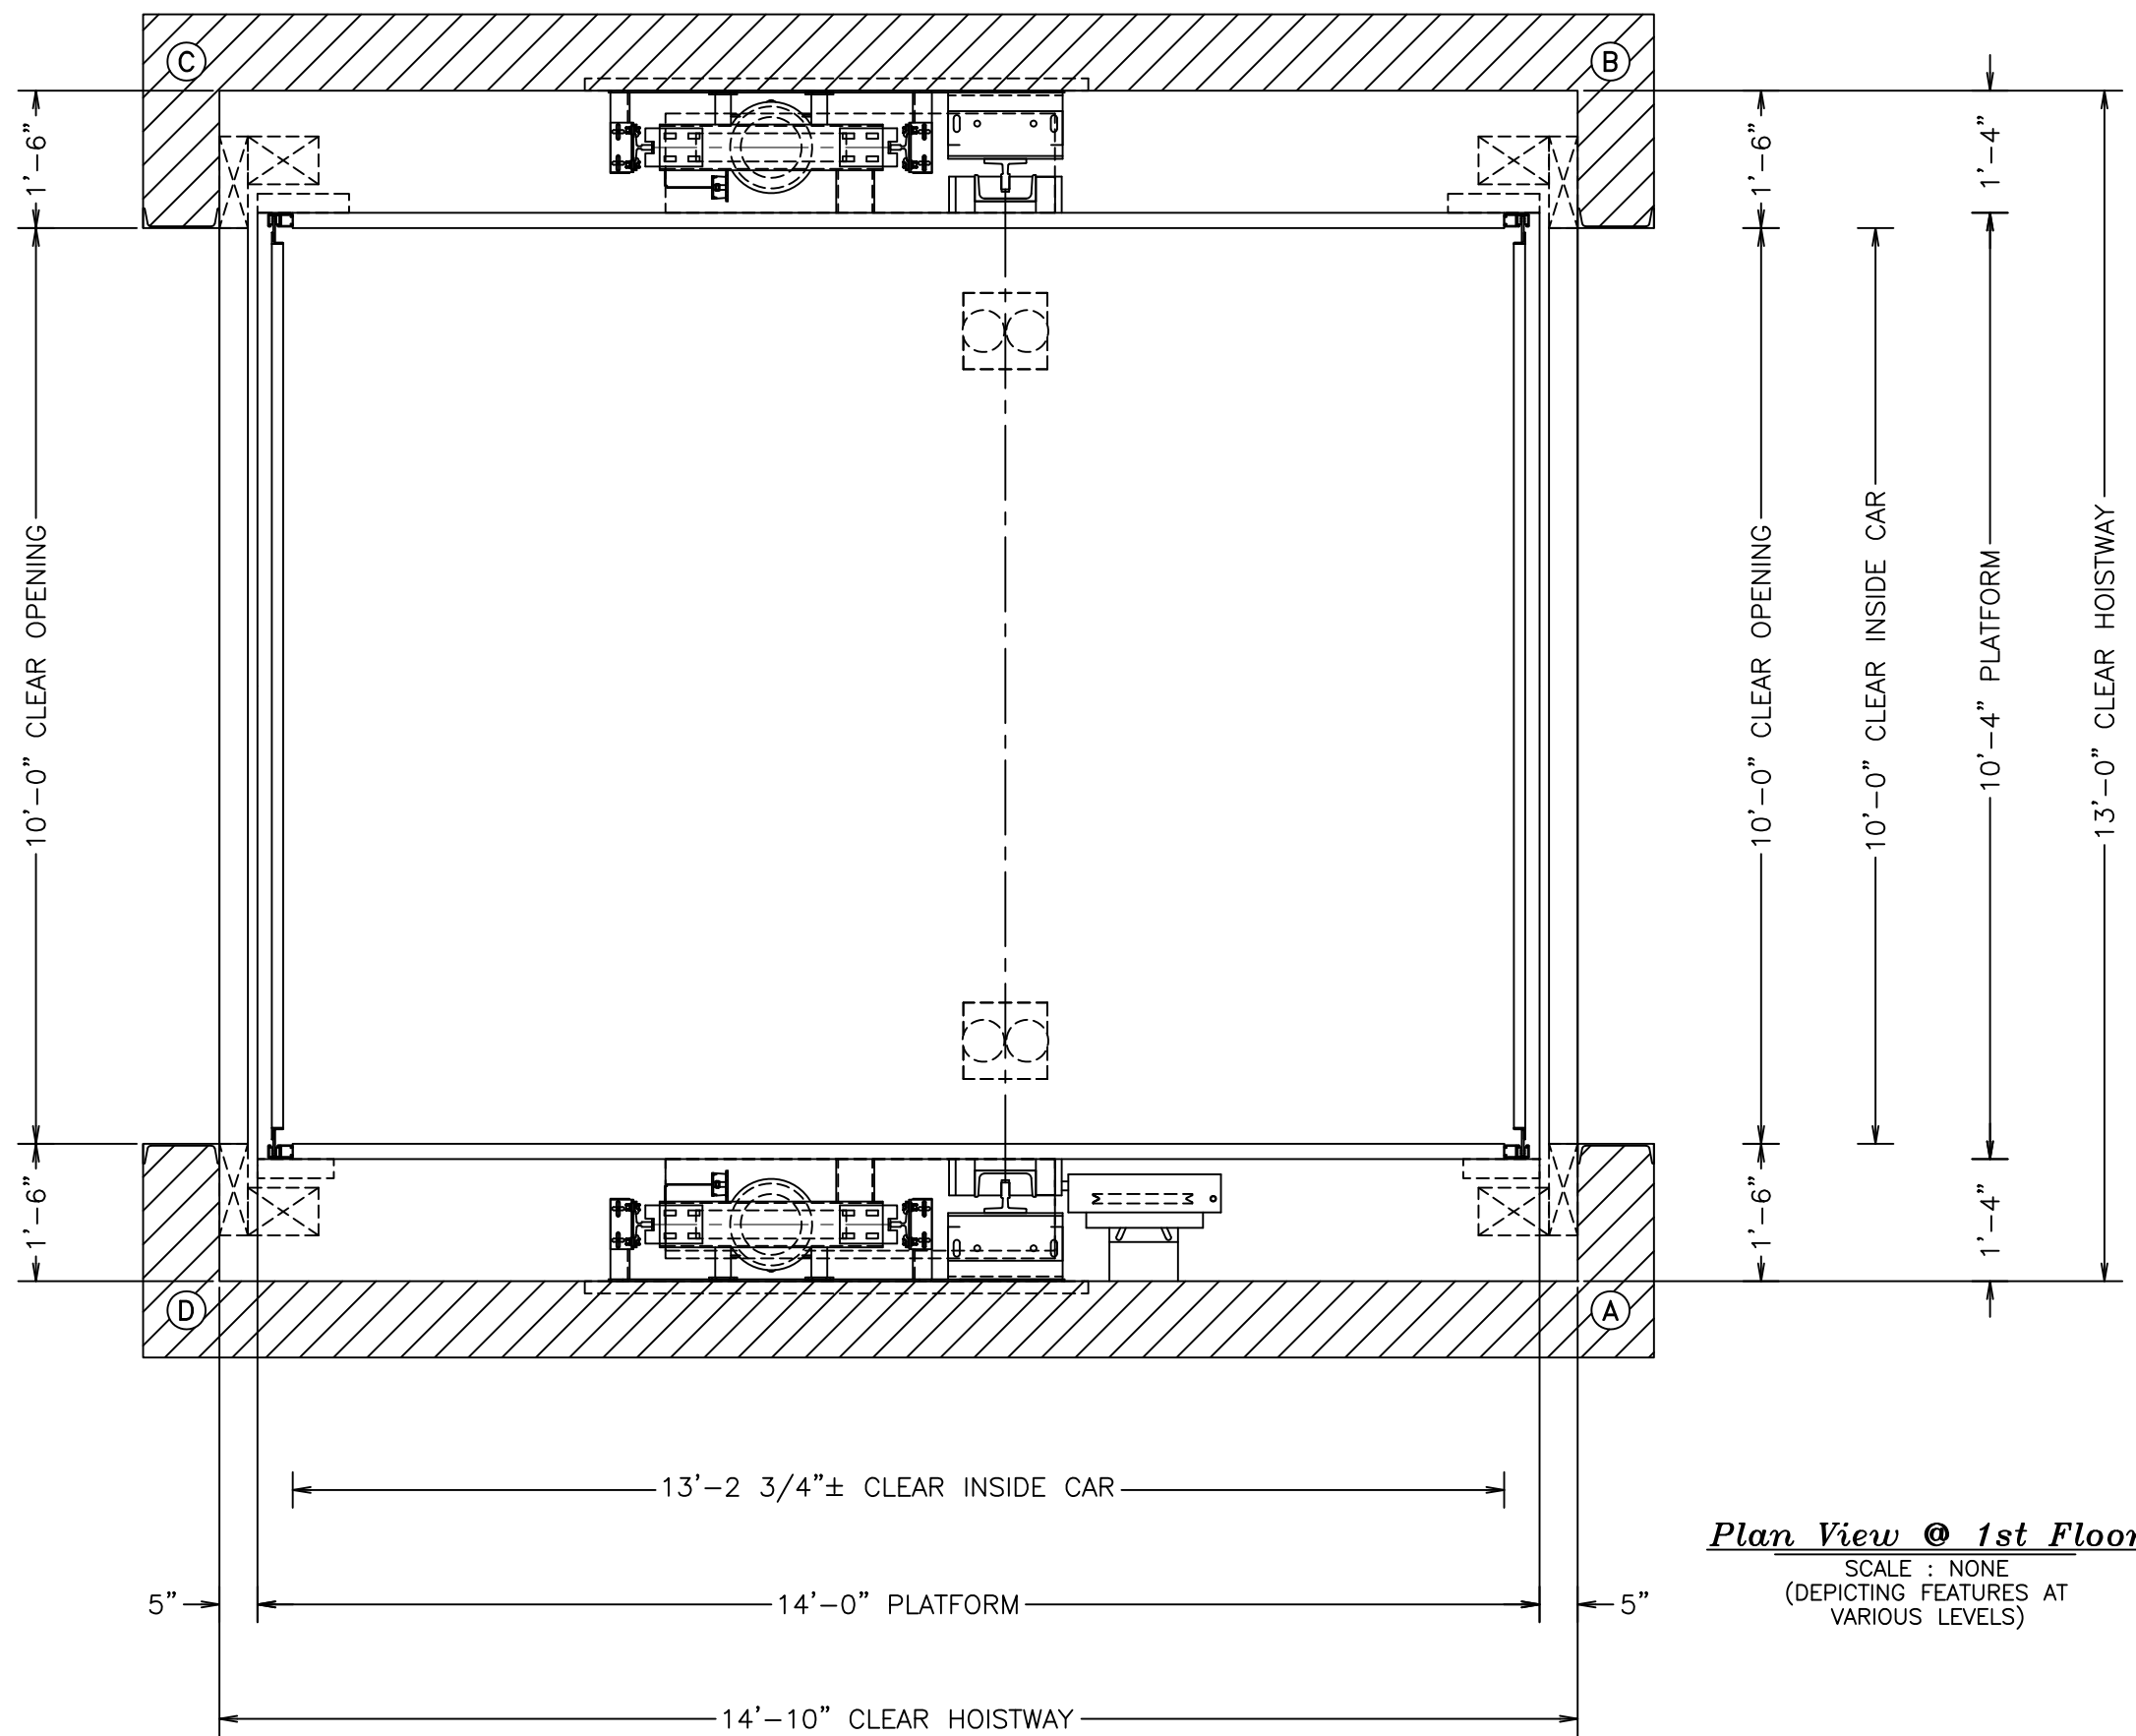

Plan View @ 1st Floor
 SCALE : NONE
 (DEPICTING FEATURES AT
 VARIOUS LEVELS)

DATE	BY	CHKD	DESCRIPTION
06-10-21	ewd		ORIGINAL

PROJECT	
10,000# CLASS "C" FREIGHT ELEVATOR DUAL ROPED HYDRO	
CONTRACT No.	SHEET No.
PRELIM	1 OF 1