


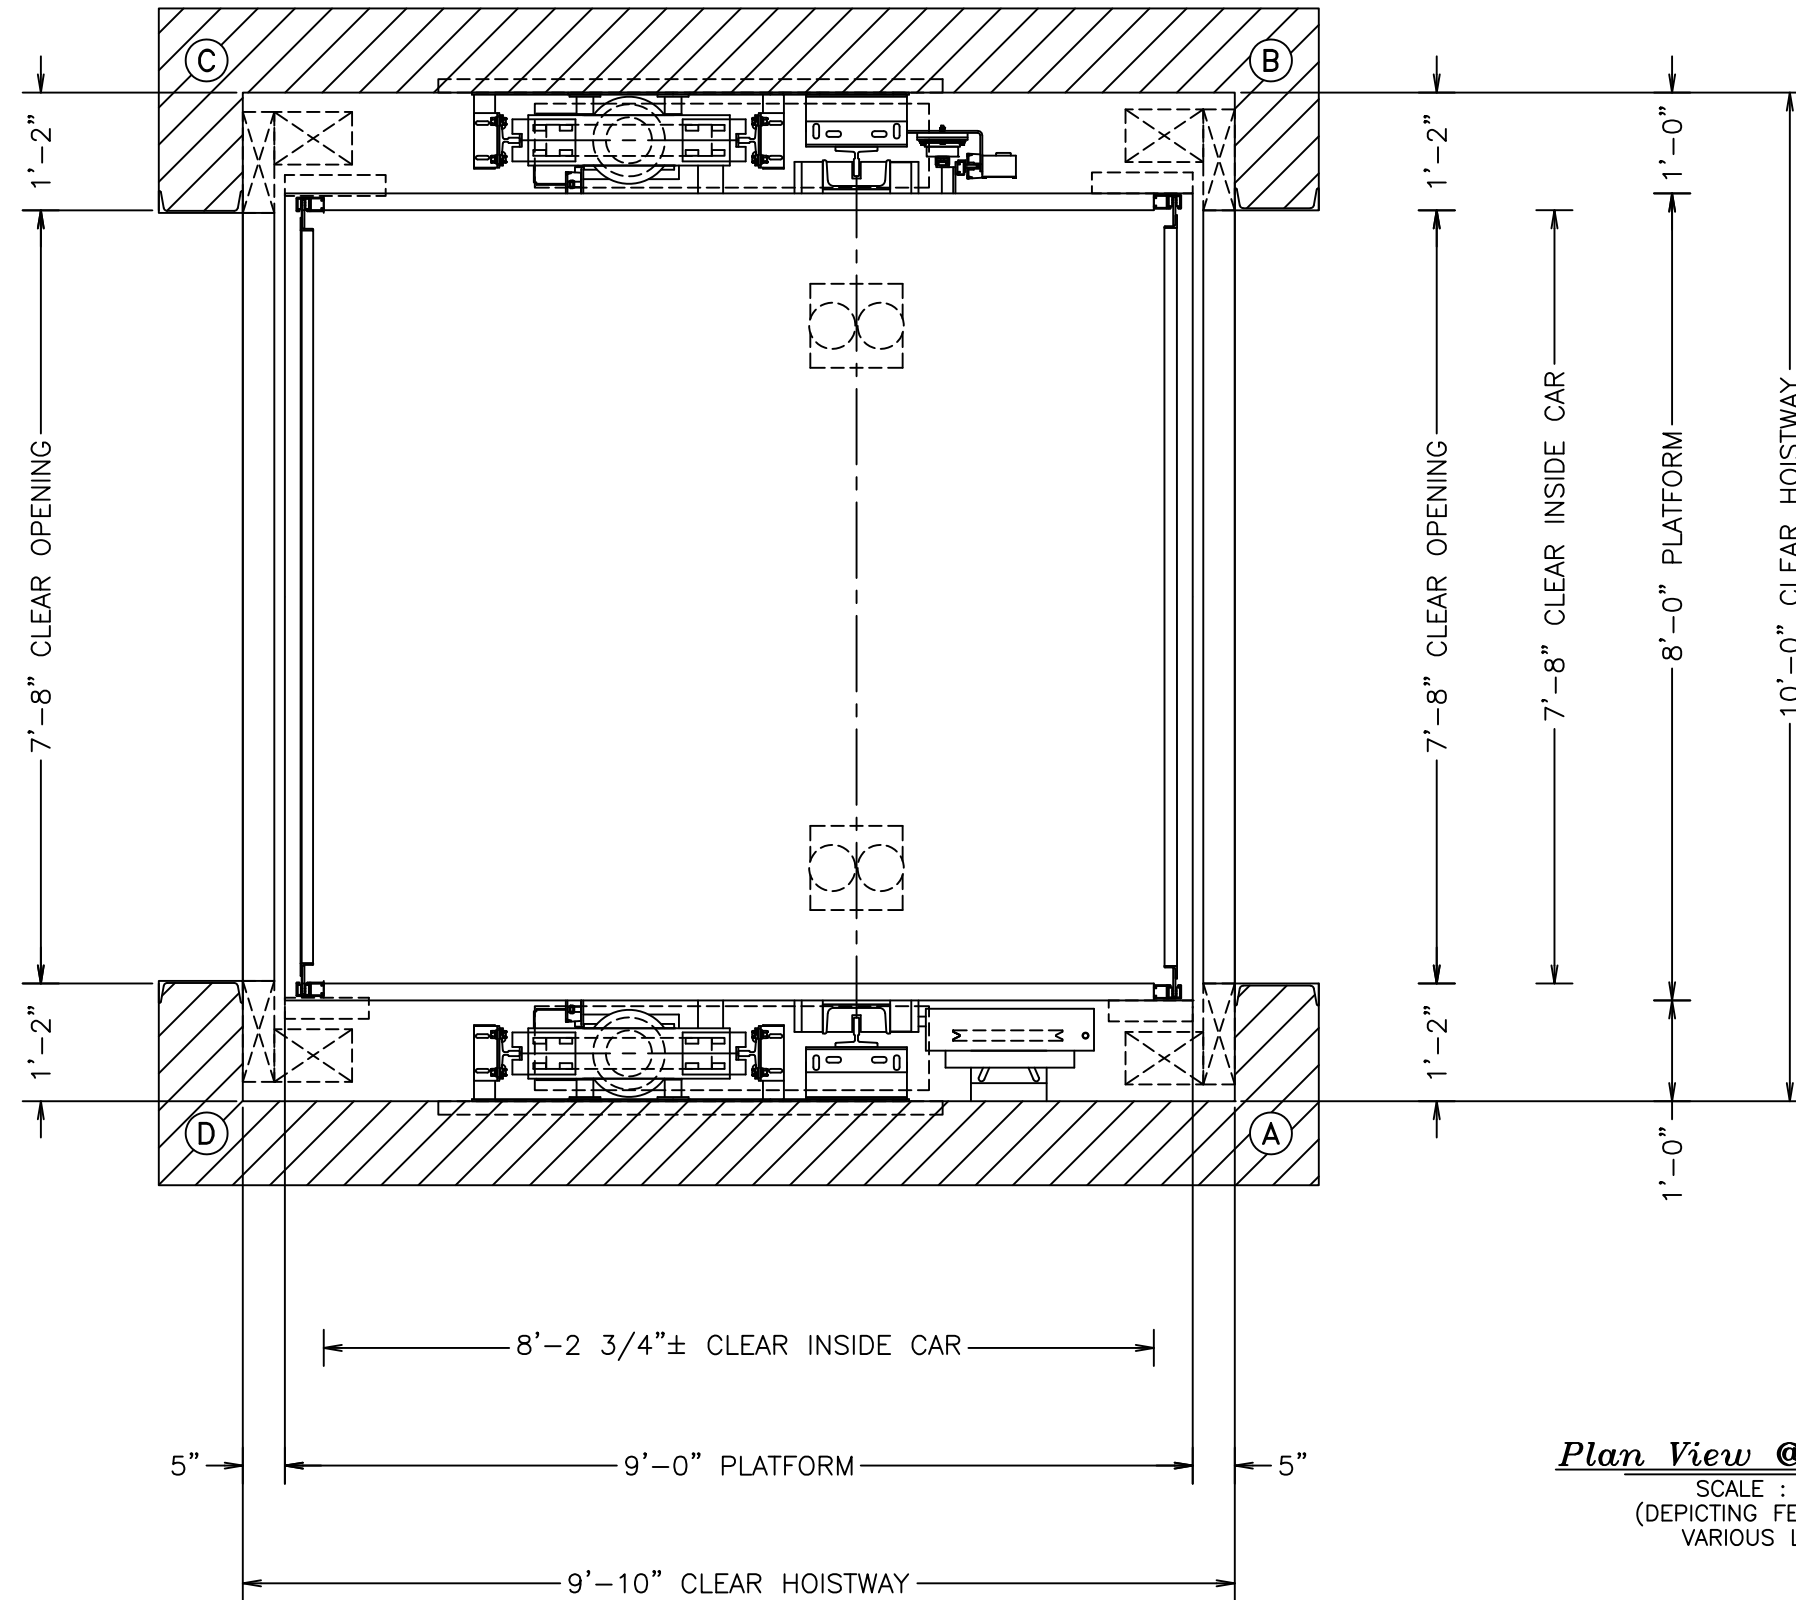

Plan View @ 1st Floor

SCALE : NONE
(DEPICTING FEATURES AT
VARIOUS LEVELS)

DATE	BY	CHKD	DESCRIPTION
06-10-21	ewd		ORIGINAL

PROJECT		5000# CLASS "A" FREIGHT ELEVATOR DUAL ROPED HYDRO	
CONTRACT No.	PRELIM	SHEET No.	1 OF 1