


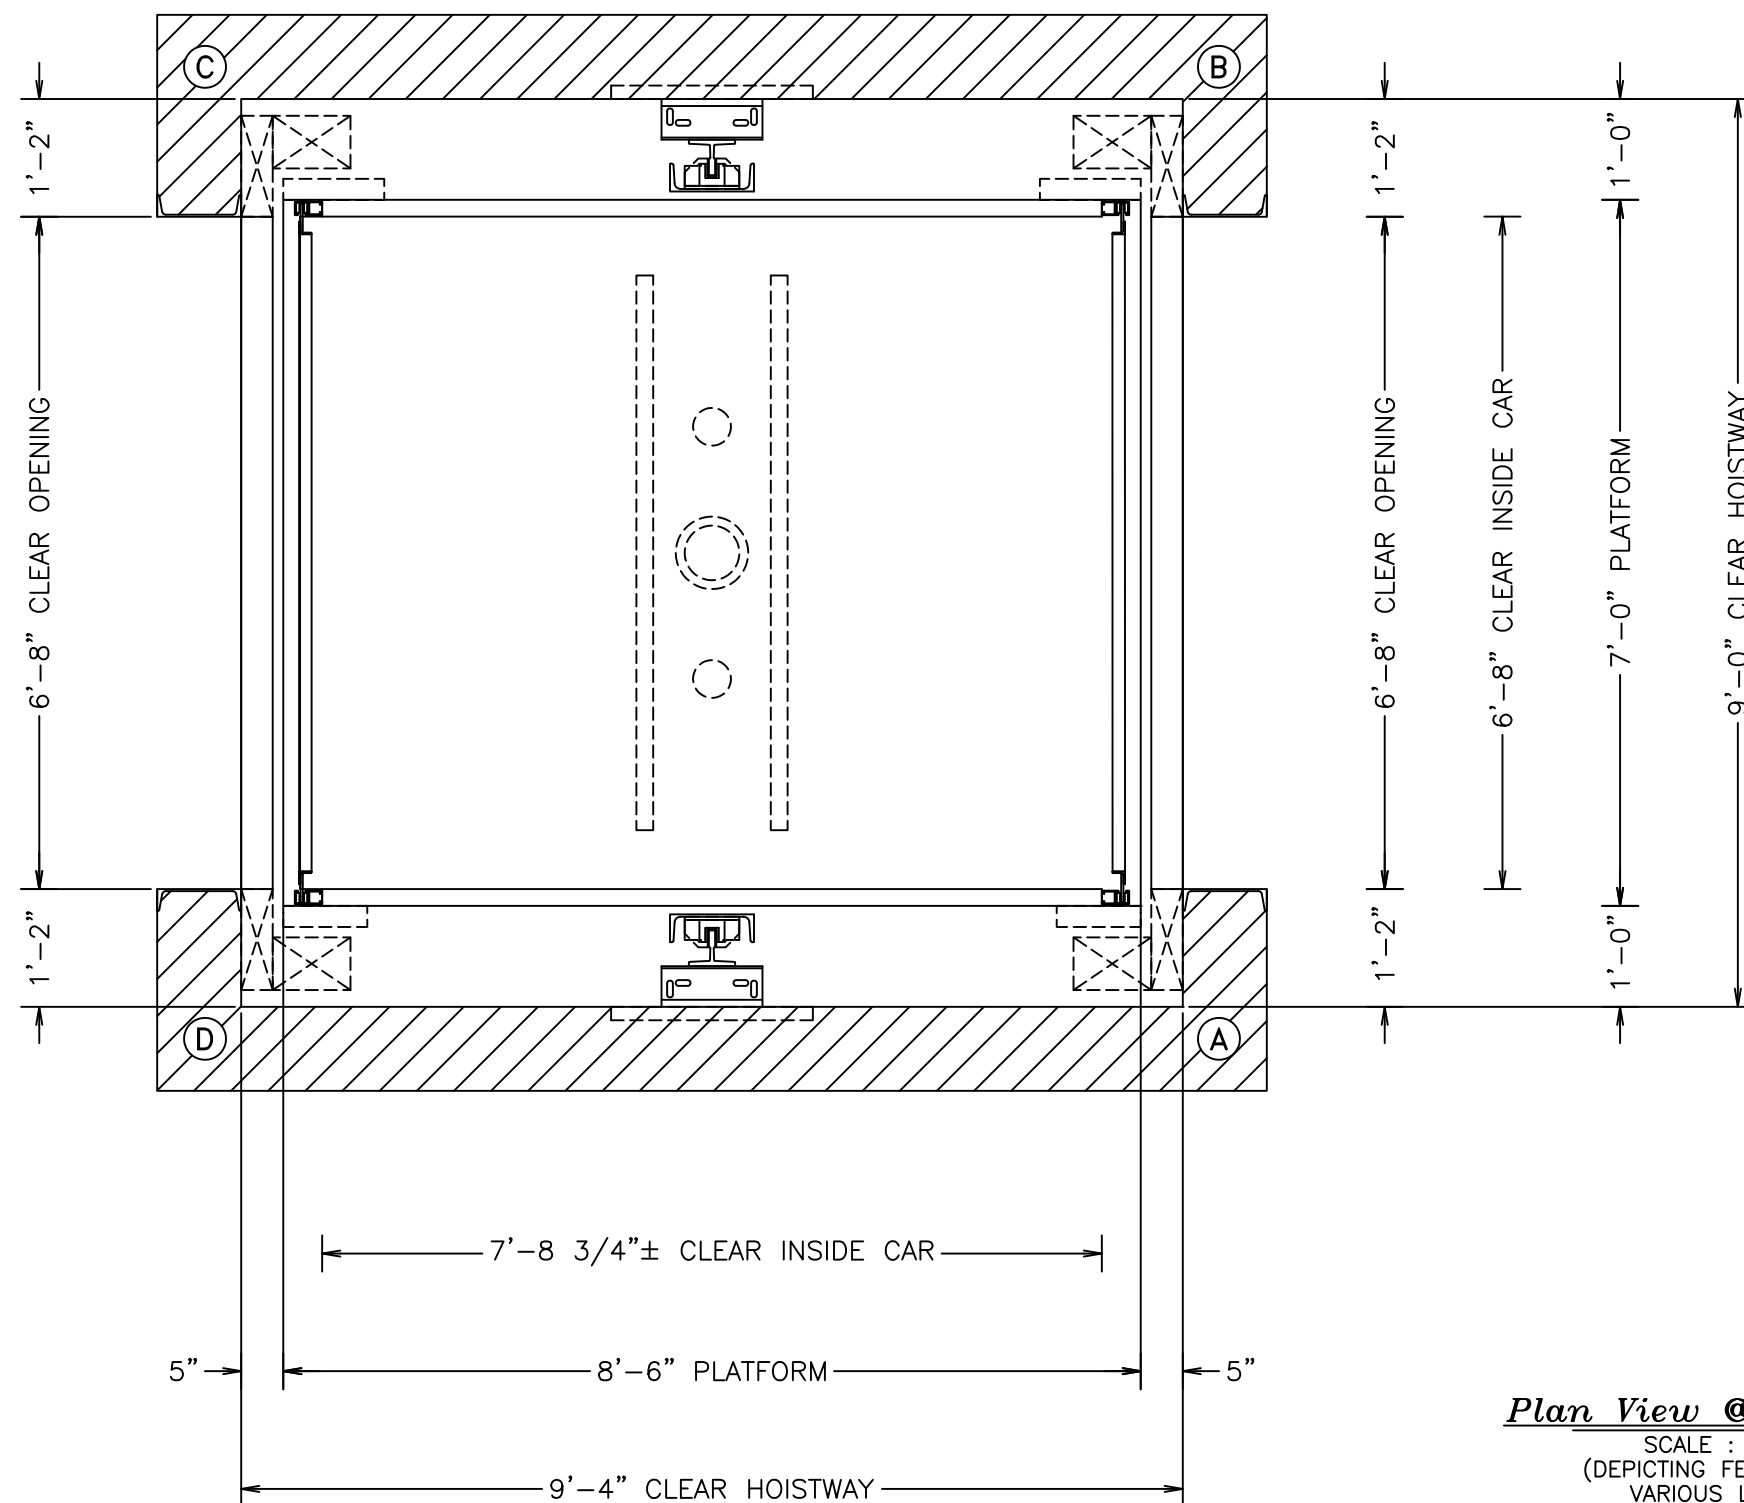

Plan View @ 1st Floor

SCALE : NONE
(DEPICTING FEATURES AT
VARIOUS LEVELS)

DATE	BY	CHKD	DESCRIPTION
06-10-21	ewd		ORIGINAL

PROJECT		4000# CLASS "A" FREIGHT ELEVATOR STANDARD IN-GROUND	
CONTRACT No.		PRELIM	SHEET No. 1 OF 1