


MACHINE ROOM AT BASEMENT
 (DO NOT SCALE DRAWING)
 (ACTUAL MACHINE ROOM CONFIGURATION MAY VARY)

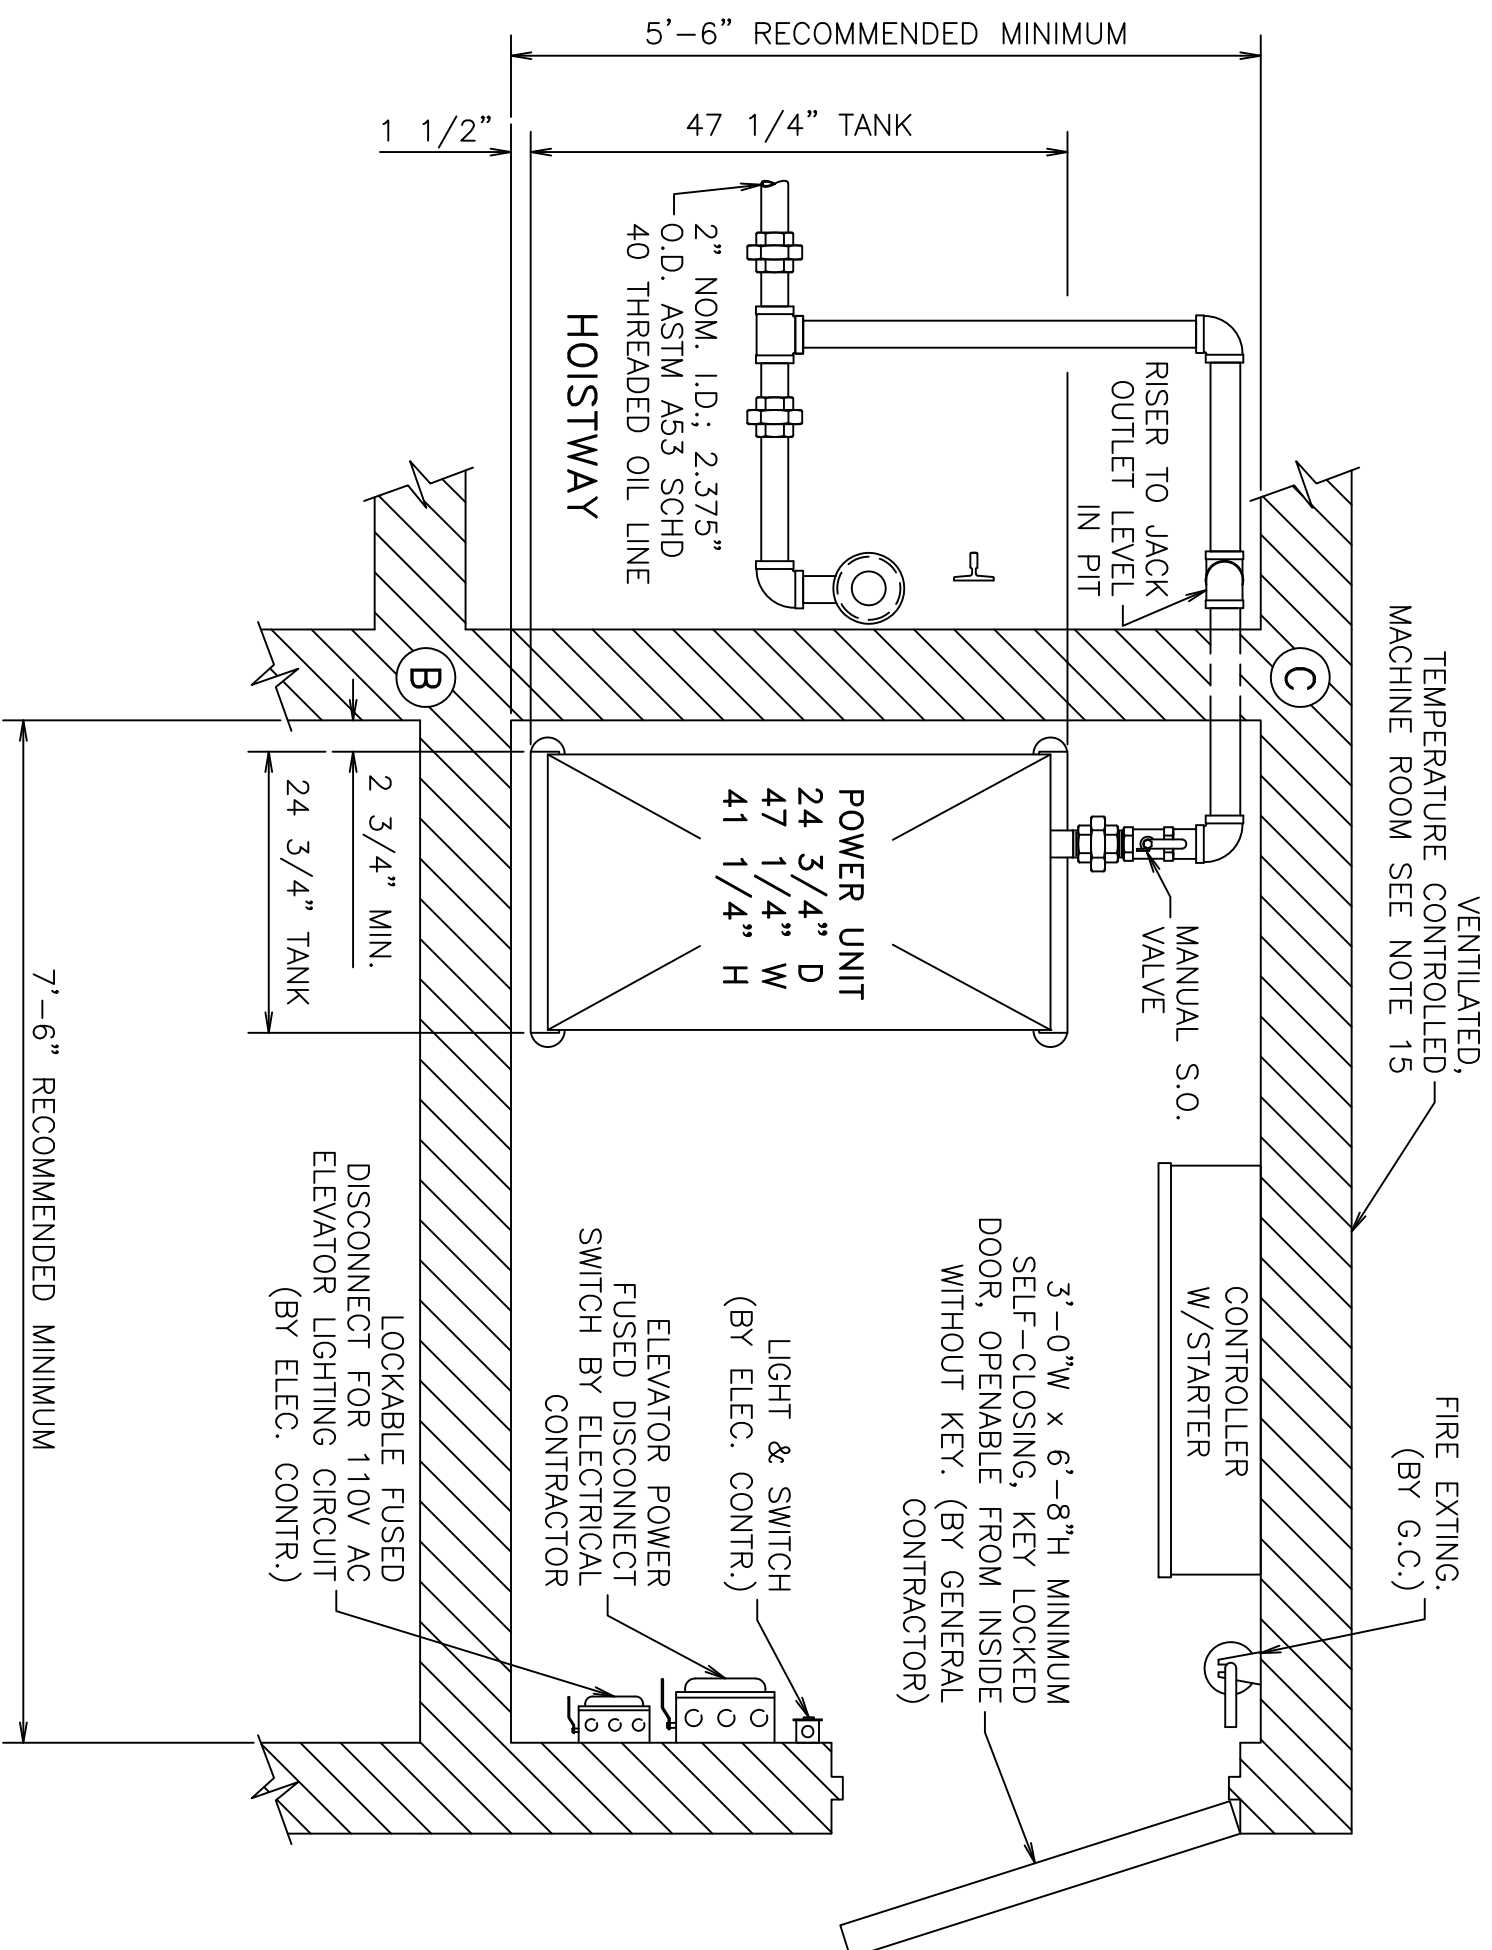

DETAIL:

TYPICAL ADJACENT MACHINE ROOM
 DEPICTING GENERAL ARRANGEMENT
 AND MINIMUM REQUIREMENTS
 (THREADED OIL LINE CONNECTIONS)