


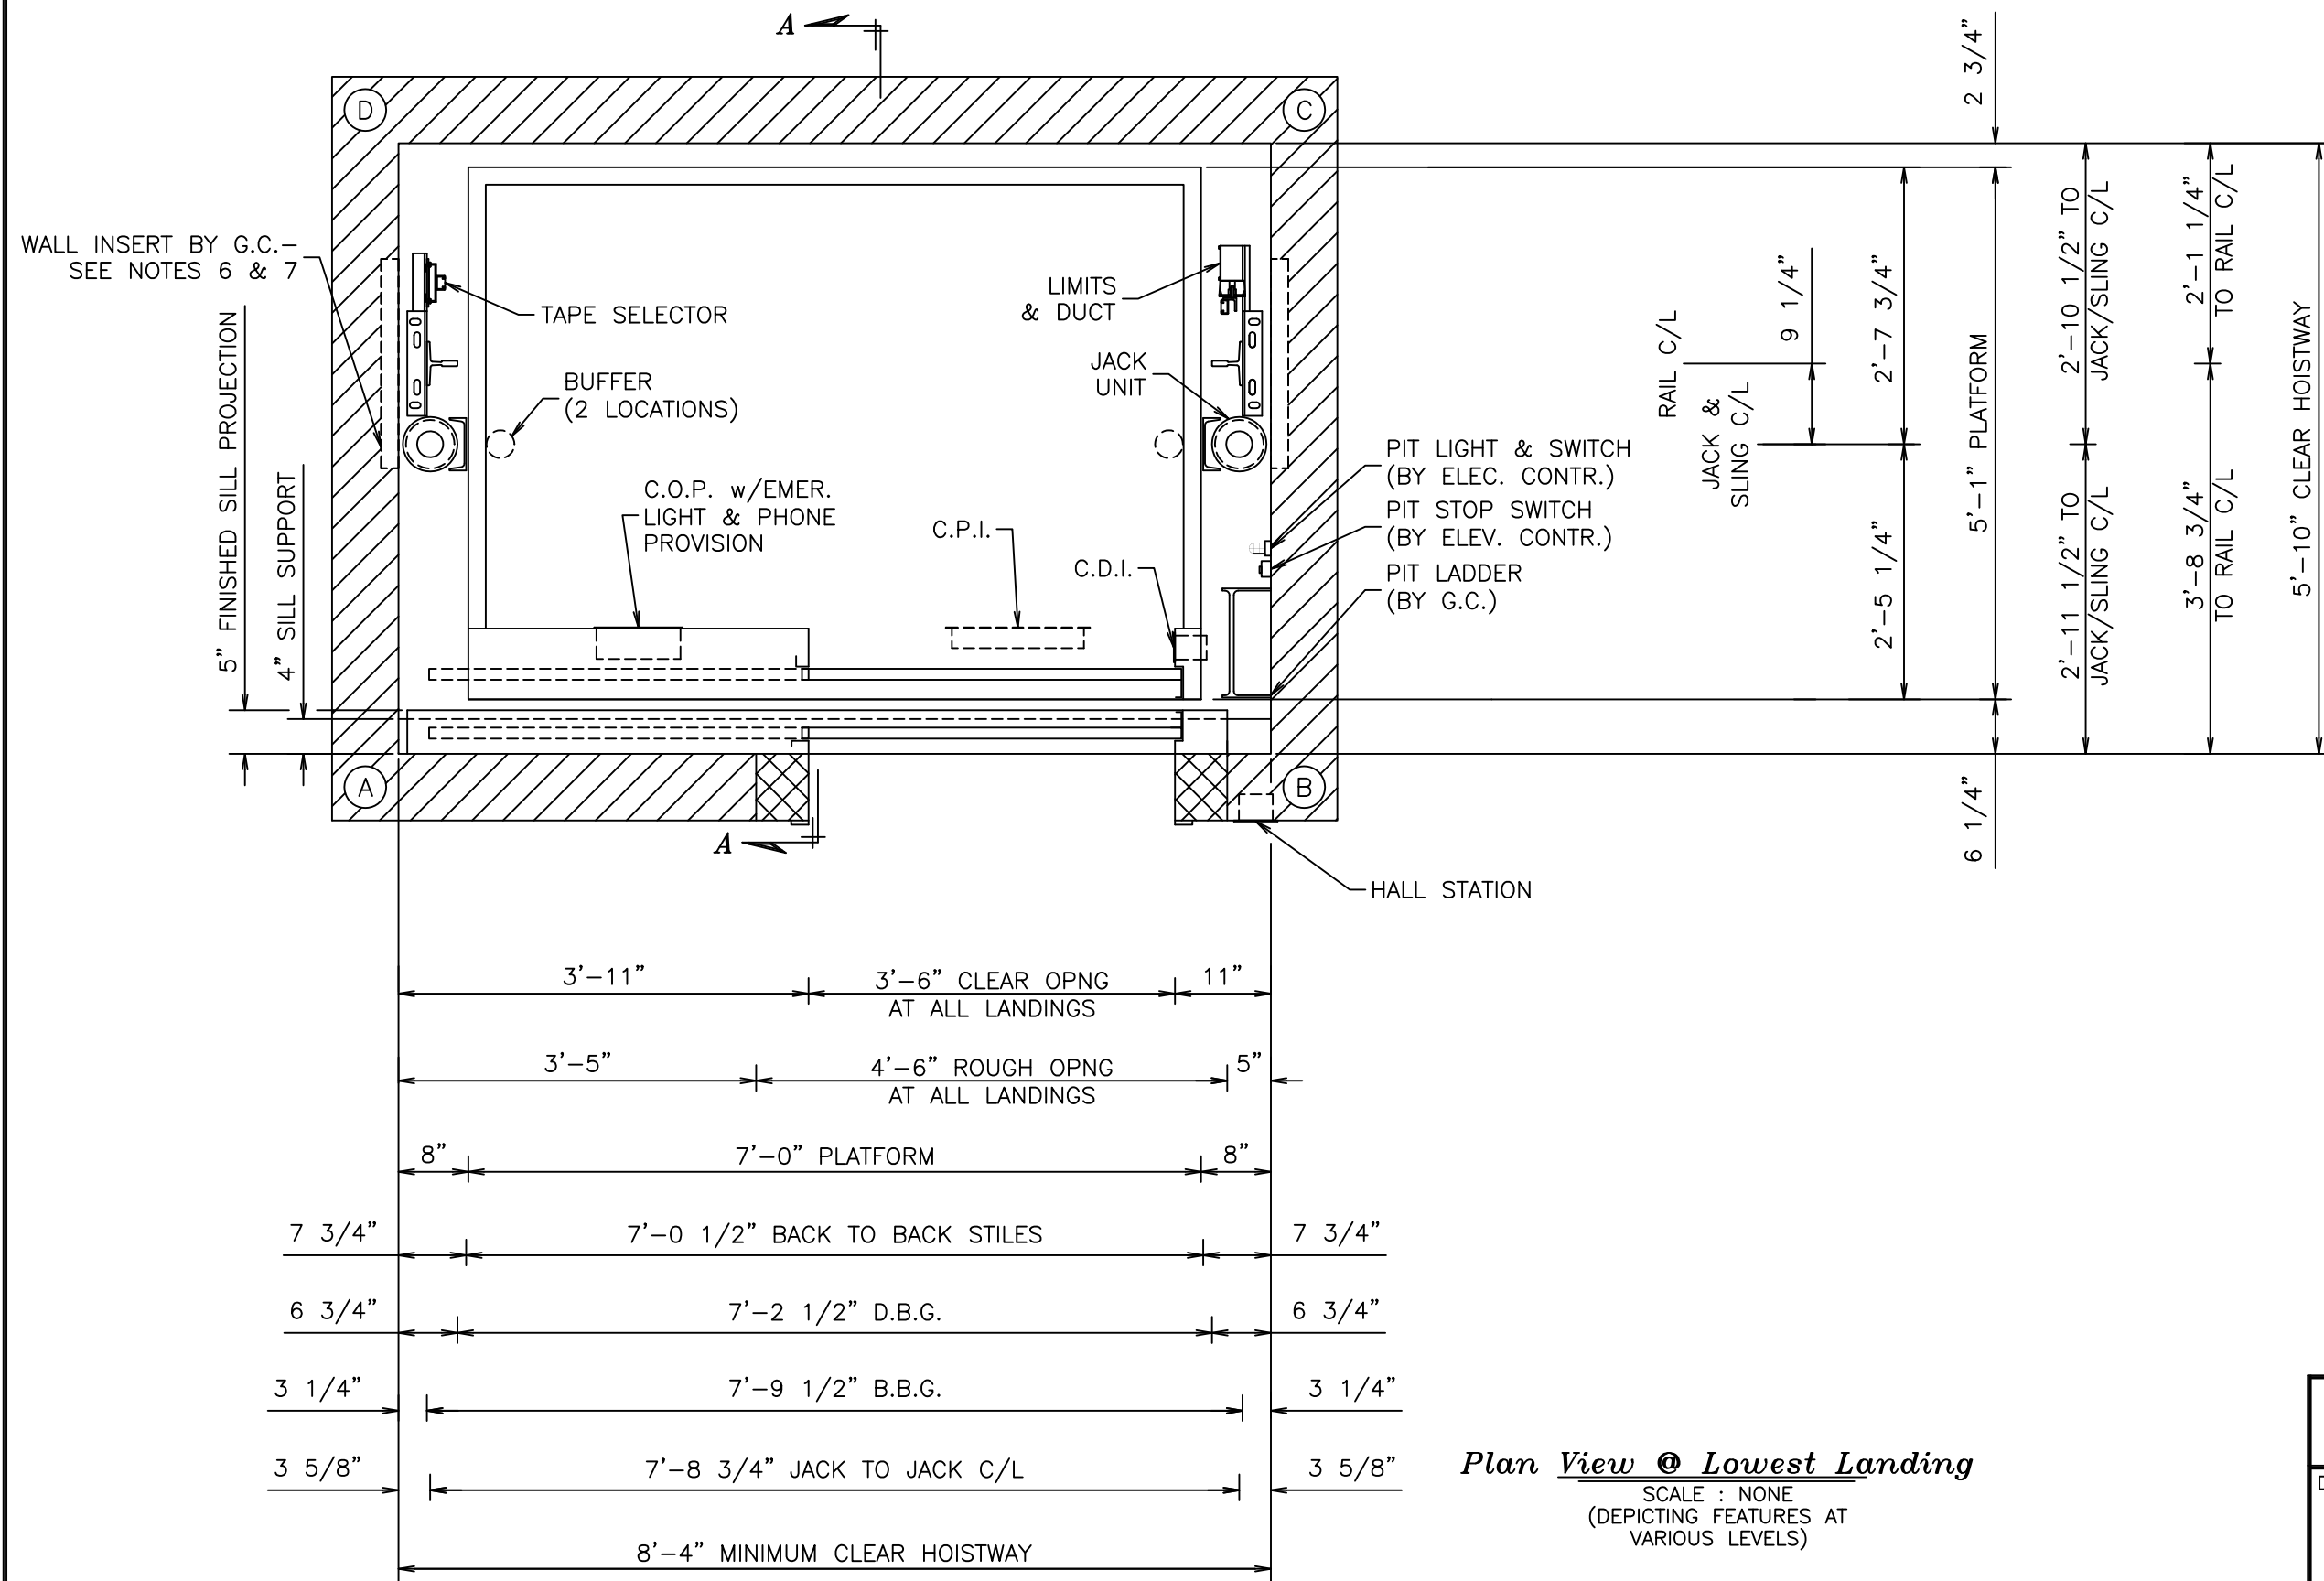

Plan View @ Lowest Landing

SCALE : NONE
(DEPICTING FEATURES AT
VARIOUS LEVELS)



DETAIL:

2500# CAPACITY
HYDRAULIC PASSENGER,
DUAL HOLELESS JACK,
TWO STOP, FRONT OPENINGS

CONTRACT No.
T2502H

PRELIMT

SHEET No.
2 OF 4